


CPU 3in1 Food Production
M 1:200

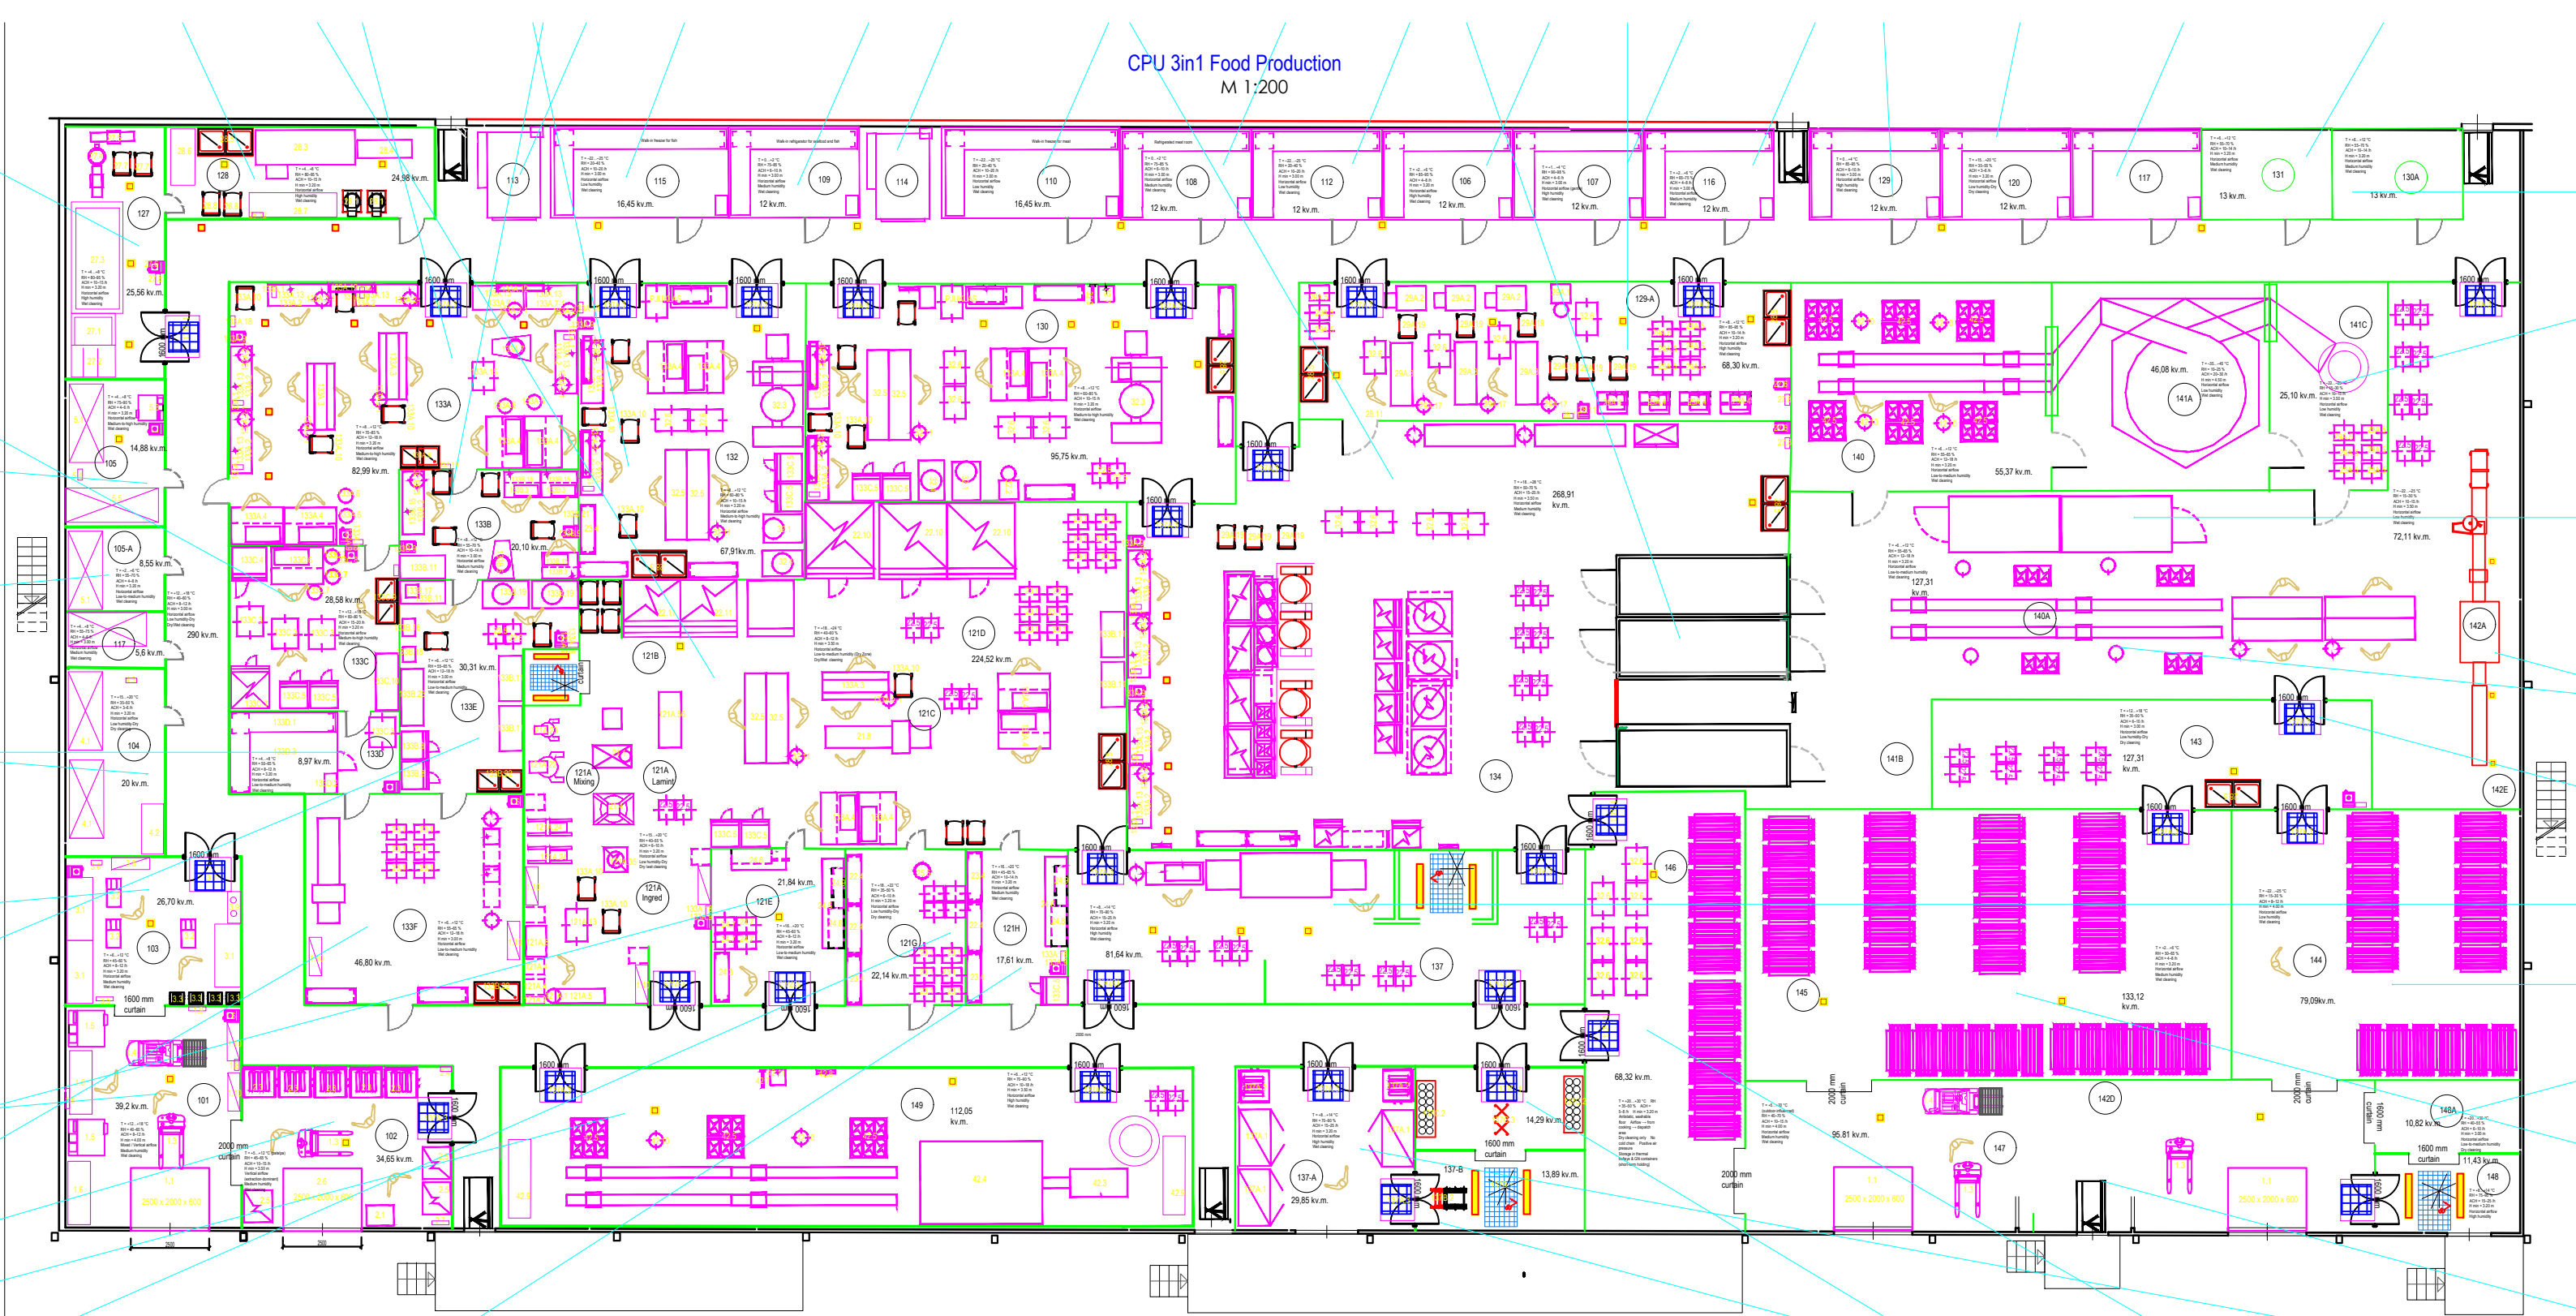

NR.	ZONE	Area, m2	NR.	ZONE	Area, m2	NR.	ZONE	Area, m2	NR.	ZONE	Area, m2	NR.	ZONE	Area, m2
101	Receipt of products and goods	39,20	114	Frozen meat defrosting chamber		121G	Packing zone		133C	SPECIALIZED SMOKING		141A	Spiral Cont. Acoustic Deep-Freezer	
102	Waste and packaging area	34,65	115	Frozen fish storage		127	Cleaning root crops		133D	COOLING / DRYING ROOM		141B	Batch Acoustic Blast Freezer	
103	Decontamination room		116	Dairy product storage room		128	Vegetable processing workshop		133E	HIGH-CARE PACKING Caviar/Smoked F		141C	Logistics/Buffer for Frozen Products	
104	Flour storage warehouse		117	Egg storage room		127	Cleaning root crops		134	Thermal processing zone		142A	Thermoforming/High-Speed Vacuum	
105	Root vegetable storage facility		118	Egg processing room		128	Reserved		135	Reserved		142B	Heavy-Duty Chamber Vacuum	
105A	Onion storage room		119	Reserved		129	Storage room for processed vegetables		136	Blast chiller		142C	Accessory & Hygiene Infrastructure	
106	Storage room for fresh vegetables/fruit		120	Dry and bulk goods warehouse		129A	Salad workshop	73,43	137	Washing of equipment and carts		142D	Packaging Material Logistics	
107	Salad and greens storage room		121A	Dough Preparation Room		130	Meat processing plant		137A	Food waste	30,00	142E	MAP Infrastructure	
108	Refrigerated meat storage		121B	Bakery Forming & Oven Room		130A	Cooked Meat Handling/Pizza Top. Prep		137B	Washing of bulk containers and trolleys		143	Labeling/Boxing Area	
109	Cold storage for fish/seafood		121C	Assambling zone		131	Dairy product processing workshop		137C	Drying waste bins and trolley containers		144	Frozen Finished Goods Storage	
110	Frozen meat storage room		121D	Bakery cooling subzone		132	Poultry meat processing zone		138	Clean Inventory Storage Room		145	Chilled Finished Goods Storage	
112	Frozen poultry storage room		121E	Confectionary, cream preparation zone		133A	GENERAL FISH PROCESSING		139	Reserved		146	Ambient Finished Goods Storage	
113	Fish/Seafood Defrosting Chamber		121F	Washing subzone		133B	CAVIAR PROCESSIN/MIXING ROOM		140	Assembly line		147	Finished Goods Dispatch Area	

Not suitable for construction and certification

CPU 3in1, Granita iela 10, Riga

Pre-Technology

2025.11.27

1:200