


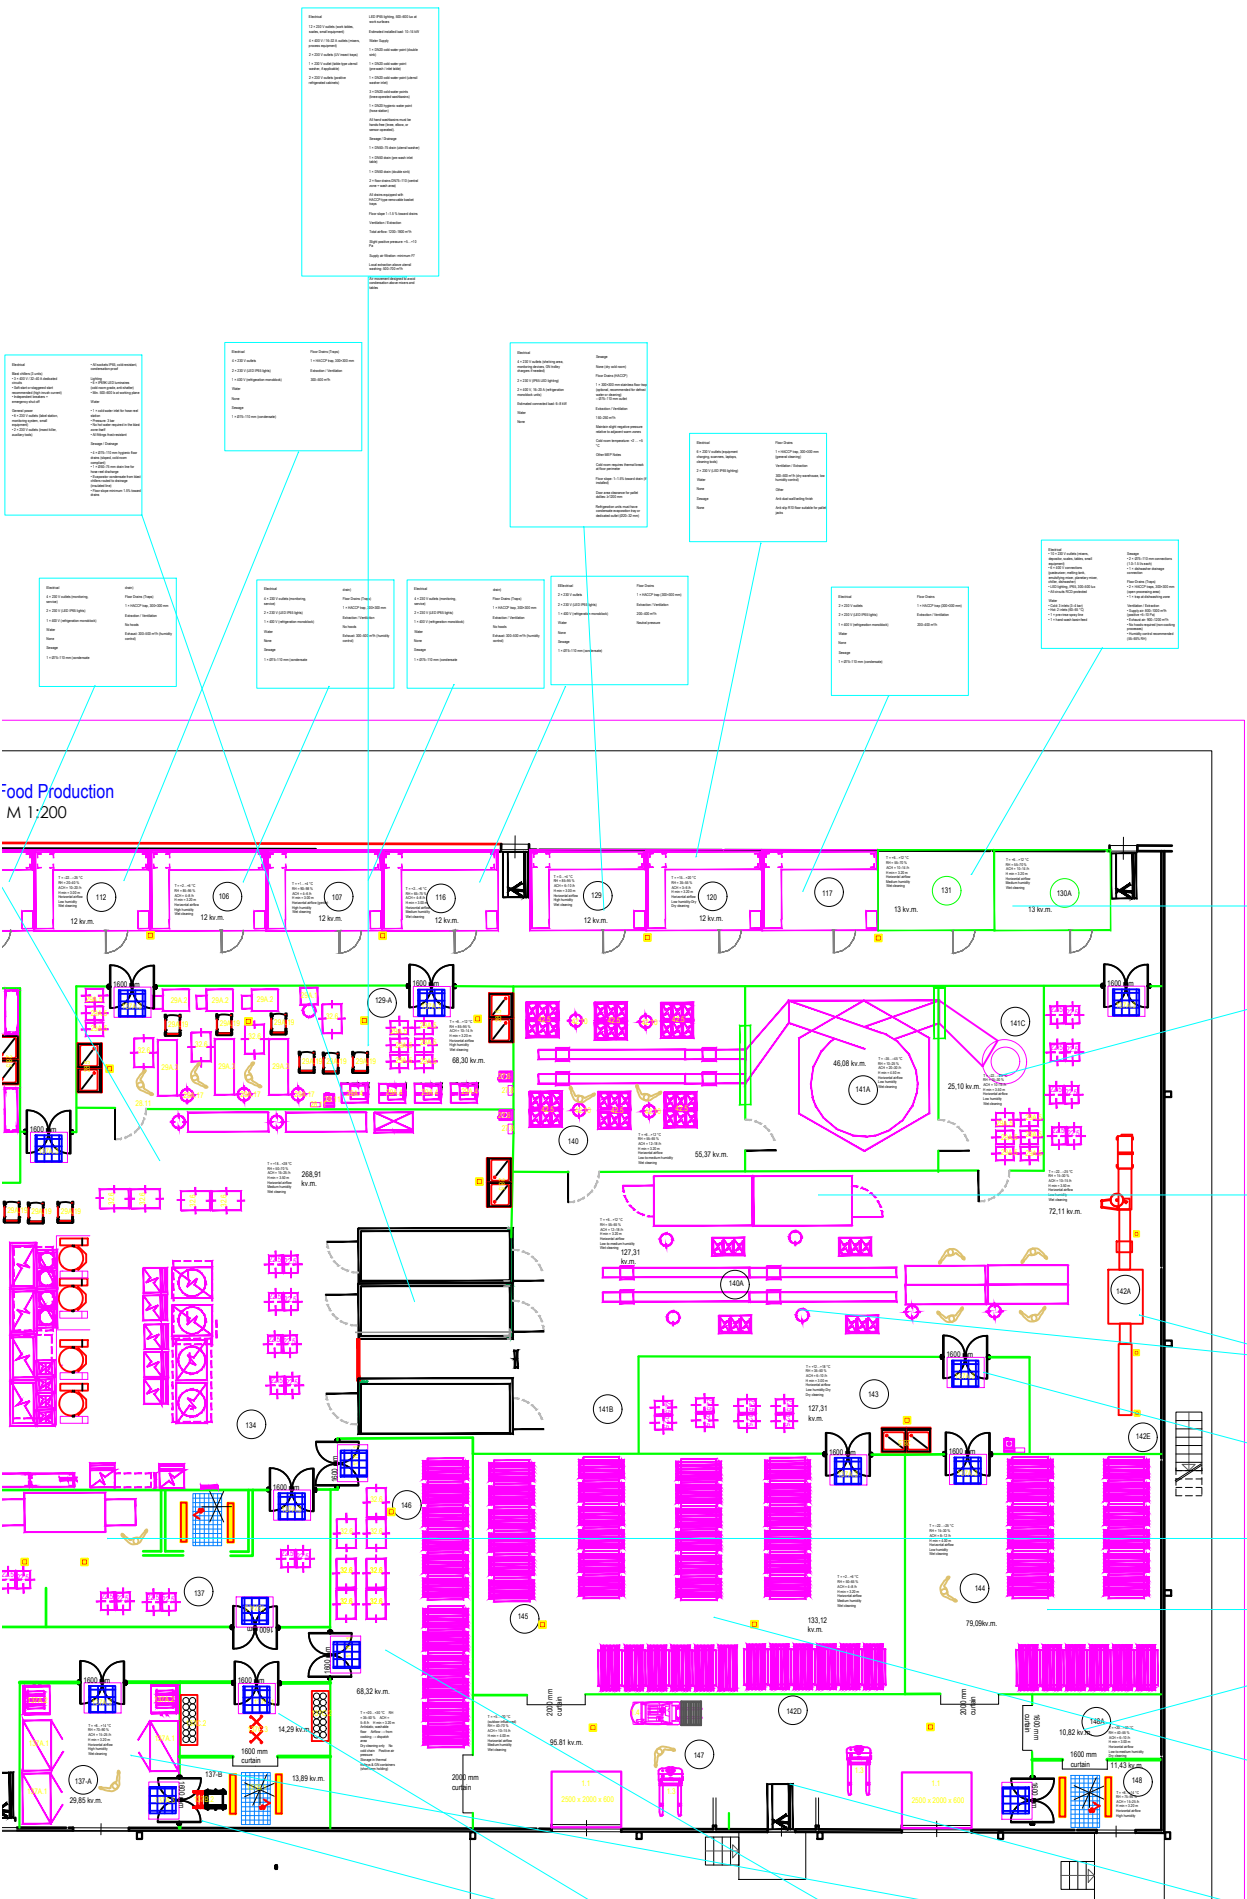

NR.	ZONE	Area, m2	NR.	ZONE	Area, m2	NR.	ZONE	Area, m2
133C	SPECIALIZED SMOKING		141A	Spiral Cont. Acoustic Deep-Freezer		148	Thermal trolleys	
133D	COOLING / DRYING ROOM		141B	Batch Acoustic Blast Freezer		149	HPP pasteurization	
133E	HIGH-CARE PACKING Caviar/Smoked F		141C	Logistics/Buffer for Frozen Products		150	Corridor system	
134	Thermal processing zone		142A	Thermoforming/High-Speed Vacuum		Not suitable for construction and certification CPU 3in1, Granita iela 10, Riga		
135	Reserved		142B	Heavy-Duty Chamber Vacuum				
136	Blast chiller		142C	Accessory & Hygiene Infrastructure				
137	Washing of equipment and carts		142D	Packaging Material Logistics				
137A	Food waste	30,00	142E	MAP Infrastructure		Pre-Technology		
137B	Washing of bulk containers and trolleys		143	Labeling/Boxing Area		2025.11.27		
137C	Drying waste bins and trolley containers		144	Frozen Finished Goods Storage		1:200		
138	Clean Inventory Storage Room		145	Chilled Finished Goods Storage				
139	Reserved		146	Ambient Finished Goods Storage				
140	Assembly line		147	Finished Goods Dispatch Area				

Technical specifications and equipment details for various rooms, including door types, window sizes, and equipment layouts. The details are organized into columns and rows, with room numbers and descriptions. The information is presented in a structured format, allowing for easy reference and comparison of different room specifications.