


2. stāva plāns. Apkure. Heat floor zones

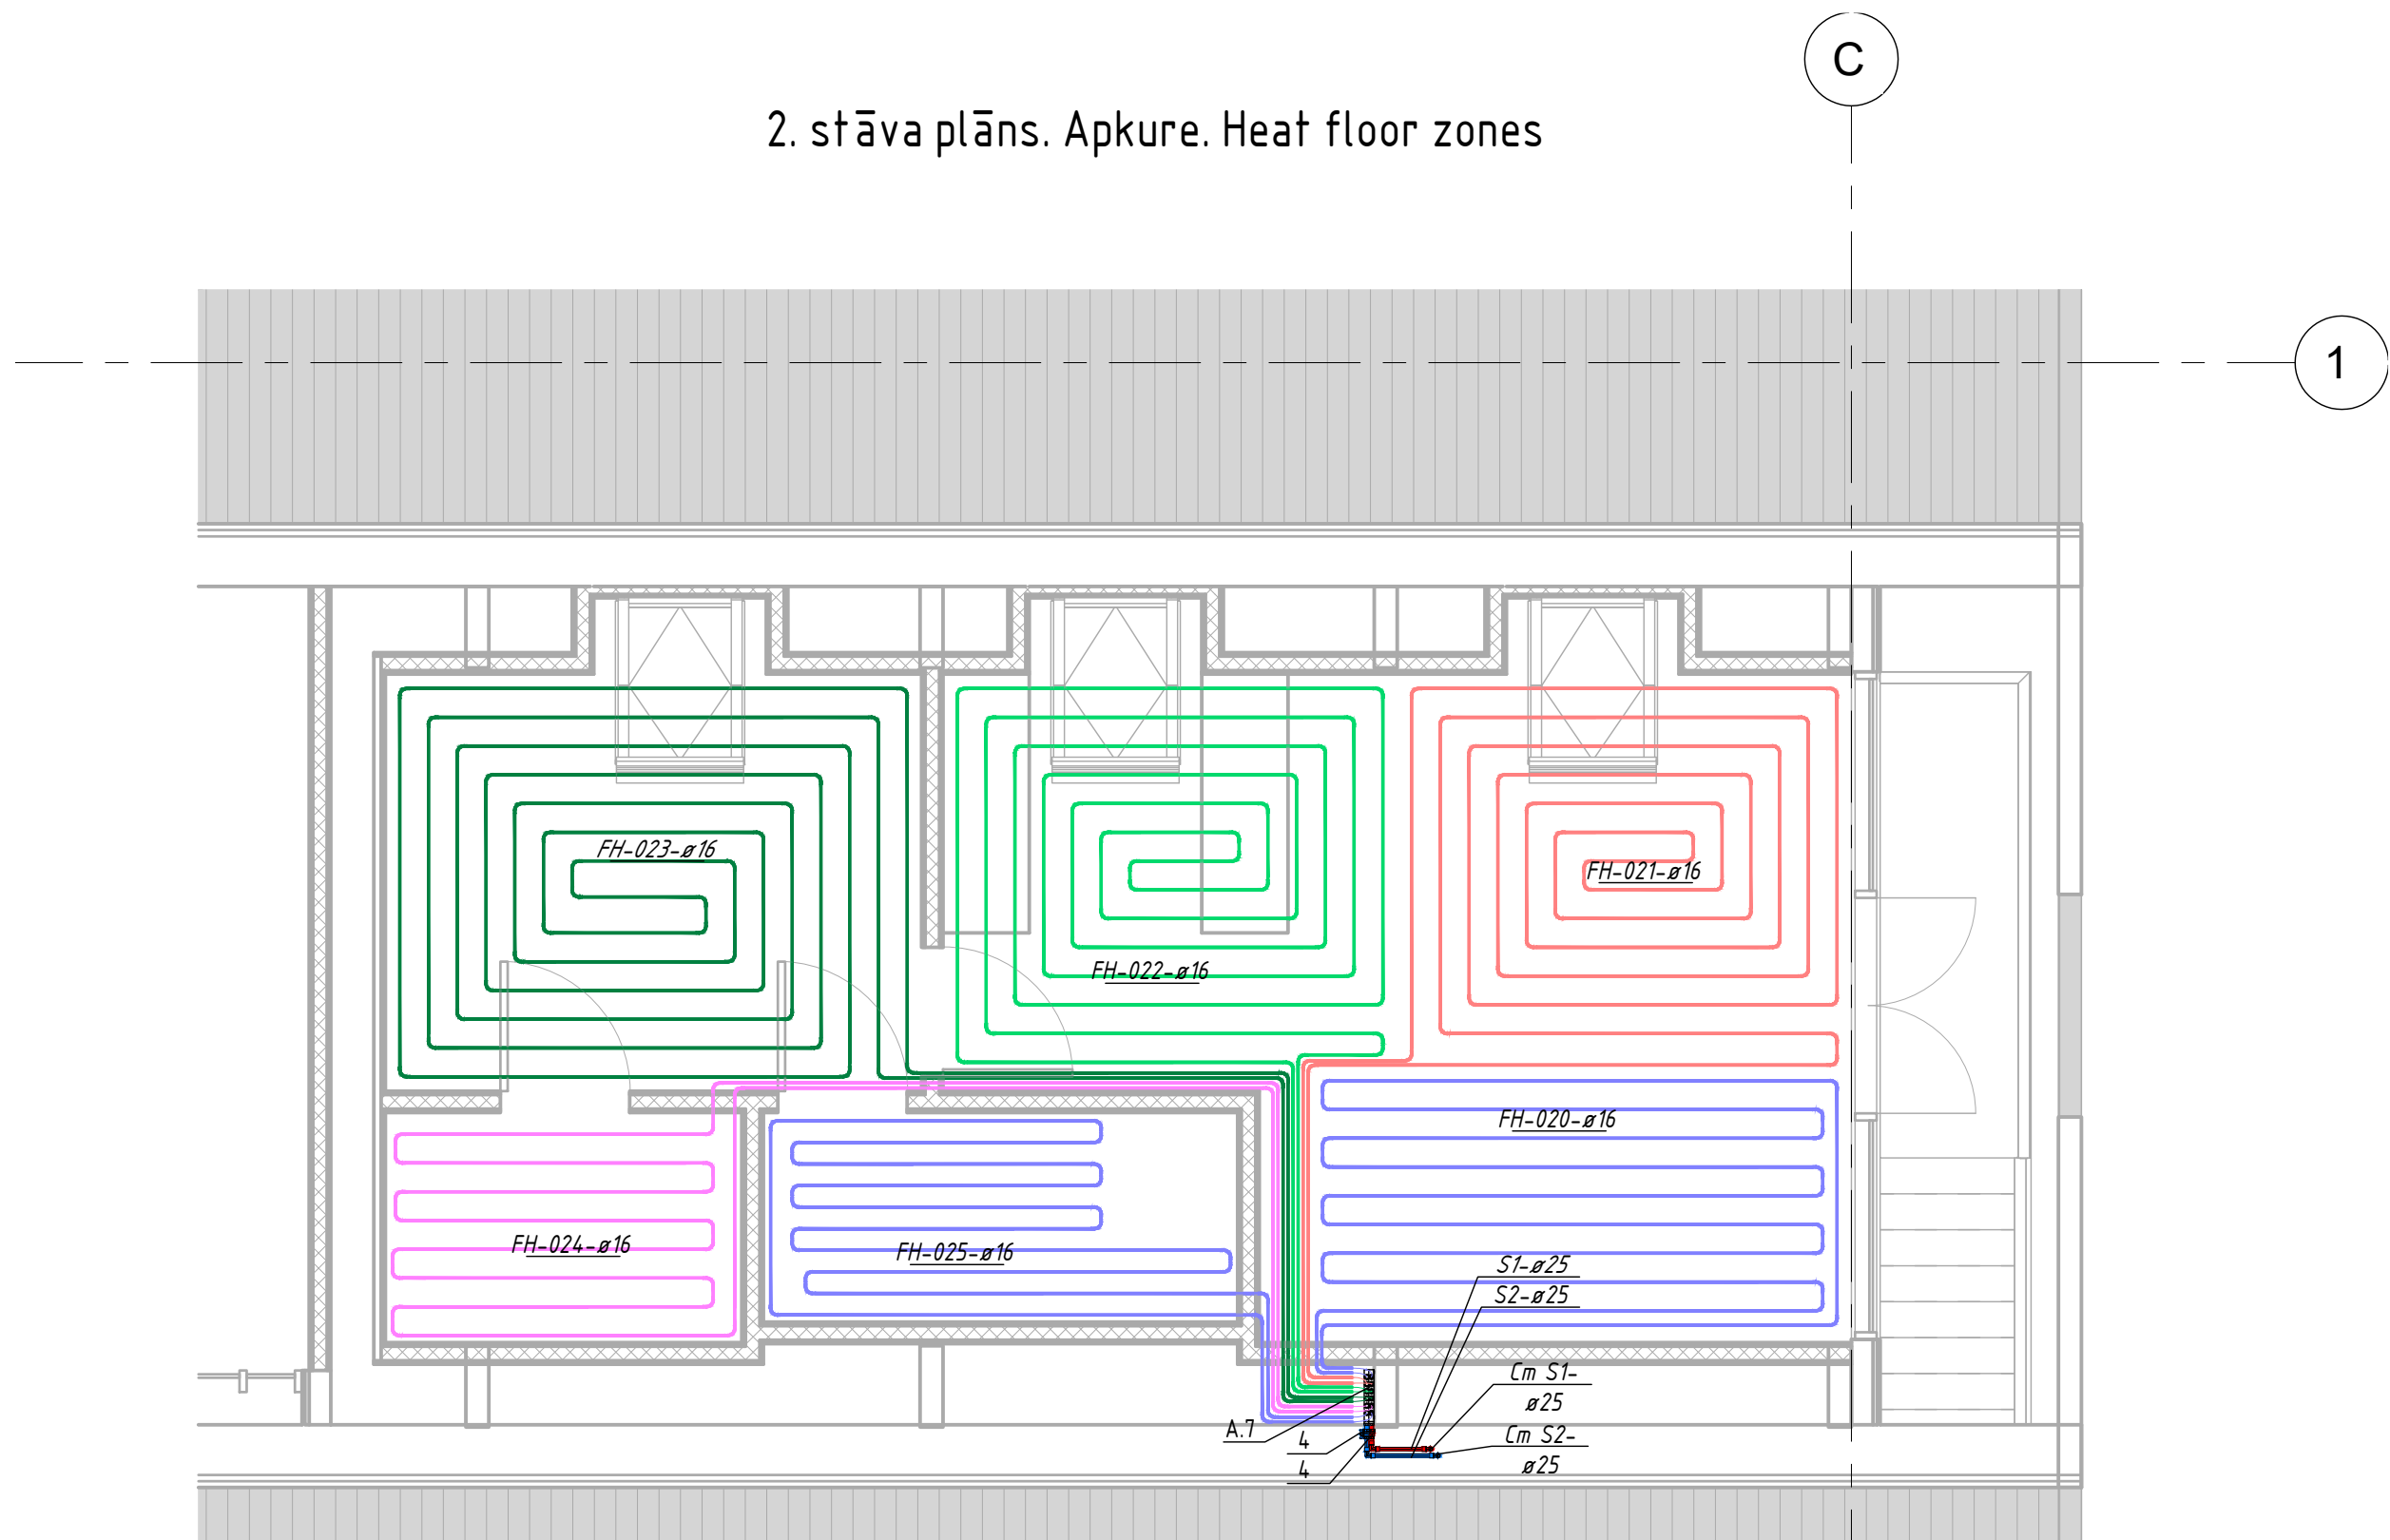

System Name	Type of pipe	Lenght
FH-020	Pipe for floor heating d16	43.04 m
FH-021	Pipe for floor heating d16	54.88 m
FH-022	Pipe for floor heating d16	53.45 m
FH-023	Pipe for floor heating d16	70.20 m
FH-024	Pipe for floor heating d16	37.40 m
FH-025	Pipe for floor heating d16	33.30 m
		292.27 m

Būvniecības ierosinātājs Заказчик	Rasējums 2. stāva plāns. Apkure. Heat floor zones	Stadija	Marka AVK
Objekts Наименование проекта	BPDV/BPV/Arh. Arhitekti	Datums 14.12.2025	Lapa A.3
Adrese "Sīr ārdes Krogs", Smārdes pag., Tukuma nov. Kad. Nr. 90820130012		Arhīva/Pas. Nr.	Mērogs 1 : 50