


1. stāva plāns. Apkure. Heat floor zones

22280

B

C

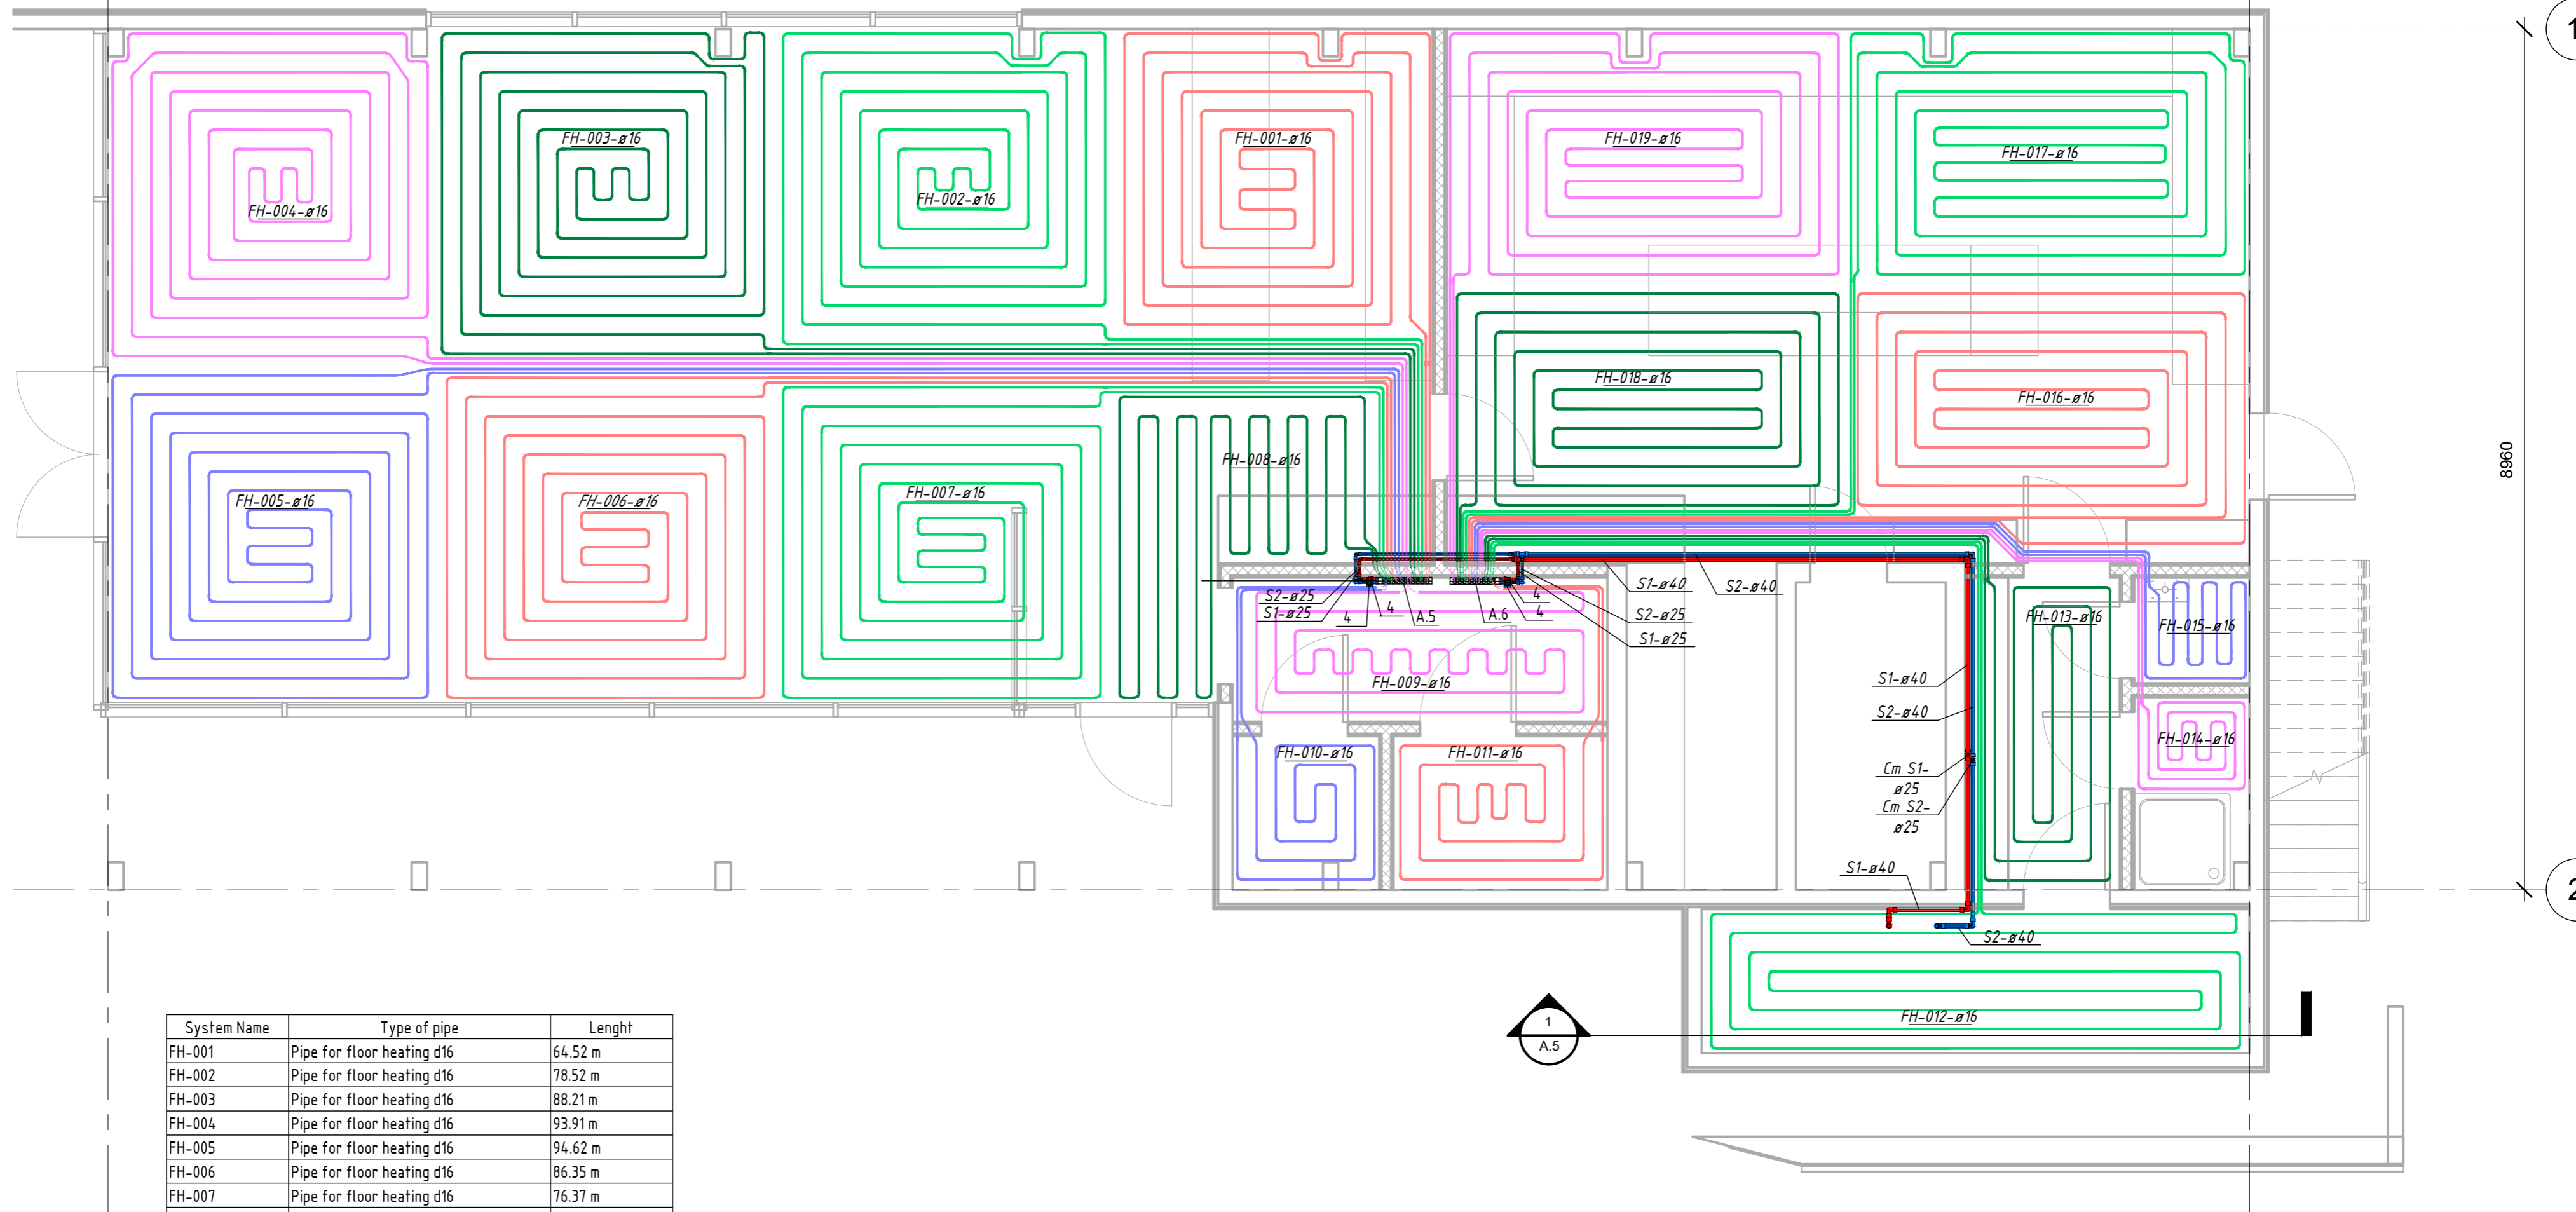

System Name	Type of pipe	Lenght
FH-001	Pipe for floor heating d16	64.52 m
FH-002	Pipe for floor heating d16	78.52 m
FH-003	Pipe for floor heating d16	88.21 m
FH-004	Pipe for floor heating d16	93.91 m
FH-005	Pipe for floor heating d16	94.62 m
FH-006	Pipe for floor heating d16	86.35 m
FH-007	Pipe for floor heating d16	76.37 m
FH-008	Pipe for floor heating d16	36.77 m
FH-009	Pipe for floor heating d16	25.56 m
FH-010	Pipe for floor heating d16	19.78 m
FH-011	Pipe for floor heating d16	24.32 m
FH-012	Pipe for floor heating d16	70.87 m
FH-013	Pipe for floor heating d16	41.25 m
FH-014	Pipe for floor heating d16	30.29 m
FH-015	Pipe for floor heating d16	26.12 m
FH-016	Pipe for floor heating d16	74.94 m
FH-017	Pipe for floor heating d16	82.16 m
FH-018	Pipe for floor heating d16	56.00 m
FH-019	Pipe for floor heating d16	70.65 m
		1141.23 m

Būvniecības ierosinātājs Заказчик	Rasējums 1. stāva plāns. Apkure. Heat floor zones	Stadija	Marka AVK
Objekts Наименование проекта	BPDV/BPV/Arh. Arhitekti	Datums 14.12.2025	Lapa A.2
Adrese "Sīr ārdes Krogs", Smārdes pag., Tukuma nov. Kad. Nr. 90820130012		Arhīva/Pas. Nr.	Mērogs 1 : 50